


NOTES:

Generally suspended ceiling grid system.

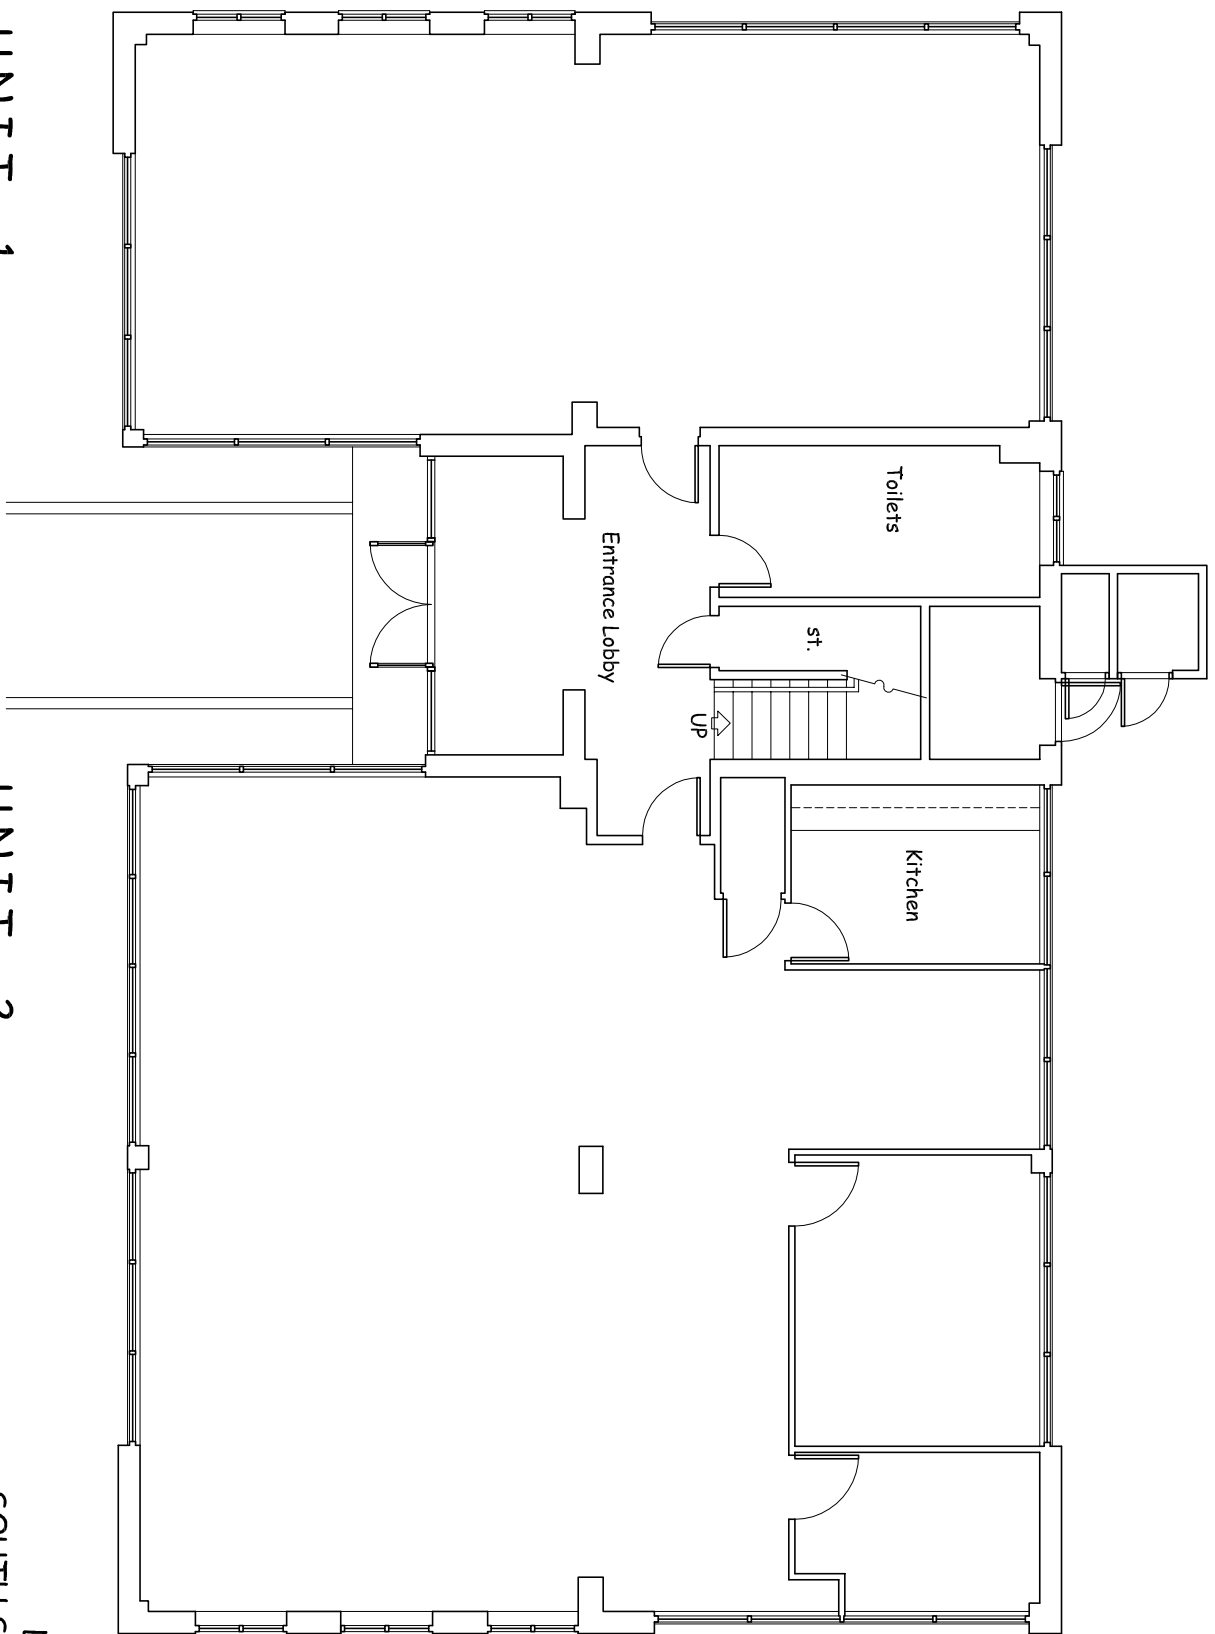


UNIT 1

UNIT 2

LAWSTER HOUSE,
SOUTH STREET, DORKING, SURREY,

GROUND FLOOR PLANS

 

A4 DRAWING at: 1/100 SCALE



SCALE: 1:100 DATE: January 2007