


NOTES:

Generally suspended ceiling grid system.

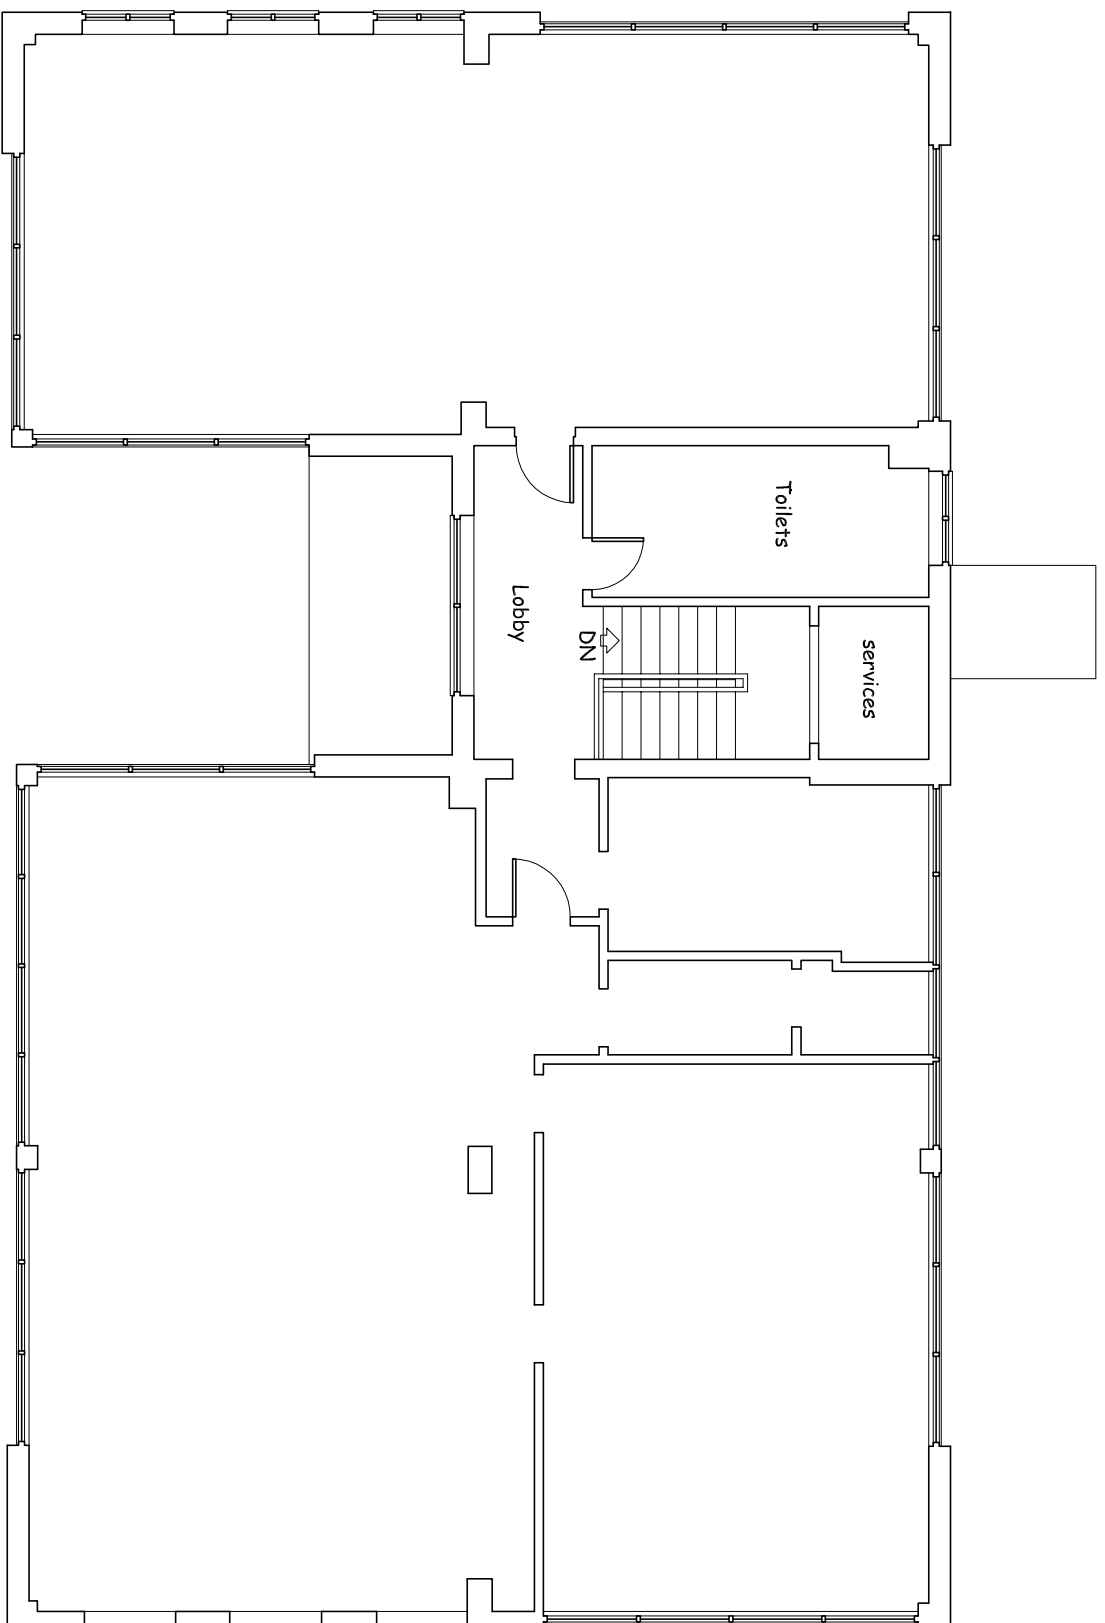


UNIT 3

UNIT 4

LAWSTER HOUSE,
SOUTH STREET, DORKING, SURREY,

FIRST FLOOR PLANS

 

A4 DRAWING at: 1/100 SCALE

SCALE: 1:100 DATE: January 2007