

505262m

53

BRIDGE ROAD

021

x

124

666

Jetty House

1 & 11



BRIDGE WHARF

1 to 15




LOCATION PLAN

1:1250

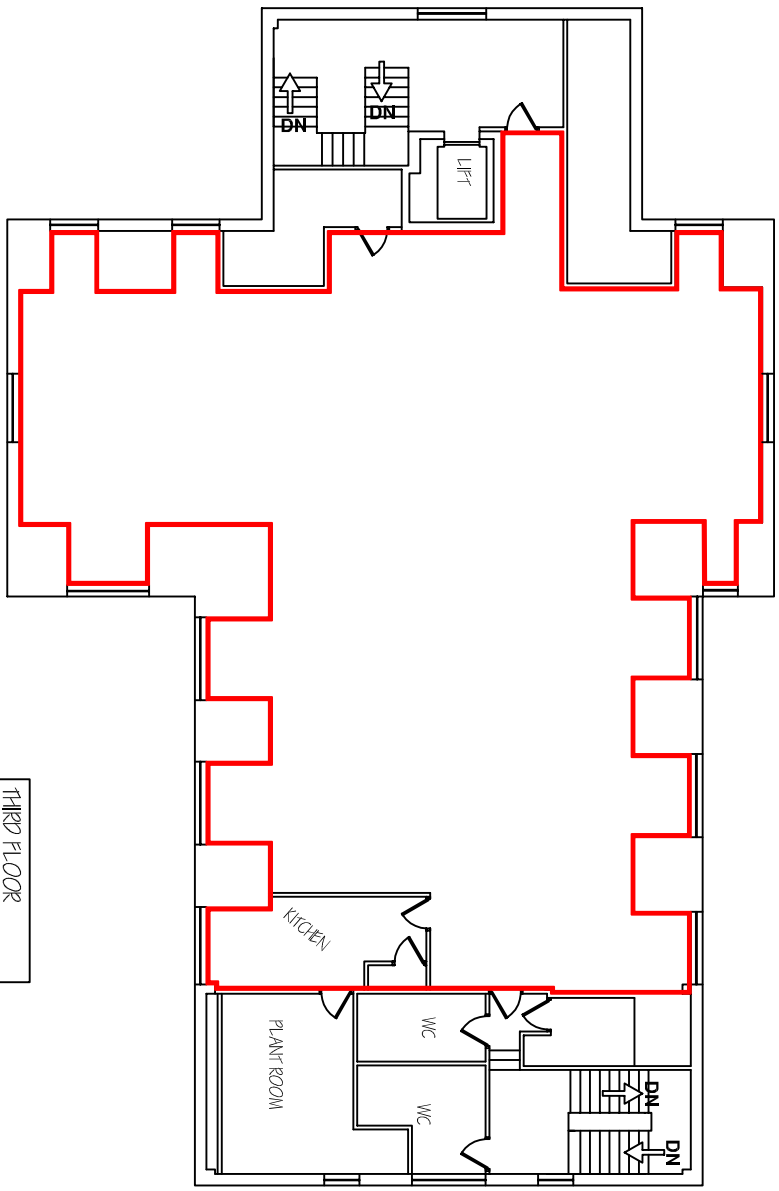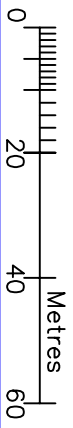

THIRD FLOOR

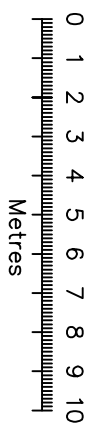

LEASE PLAN

STERLING ENERGY SURVEYS LTD
7 GRAHAM AVENUE,
BROXBOURNE,
HERTS EN10 7DN

3RD FLOOR
MELITA HOUSE 124 BRIDGE ROAD
CHERTSEY KT168LZ

DRAWN BY: CV

DATE: 3-11-10
SCALE: 1:200

TEL 07904 643851
WWW.STERLING-ES.CO.UK

REGISTERED IN ENGLAND NO. 6391356

A4
ORIGINAL
PAPER SIZE

DRAWING NUMBER 9863-3
SHEET No. 1 OF 1
REV A